
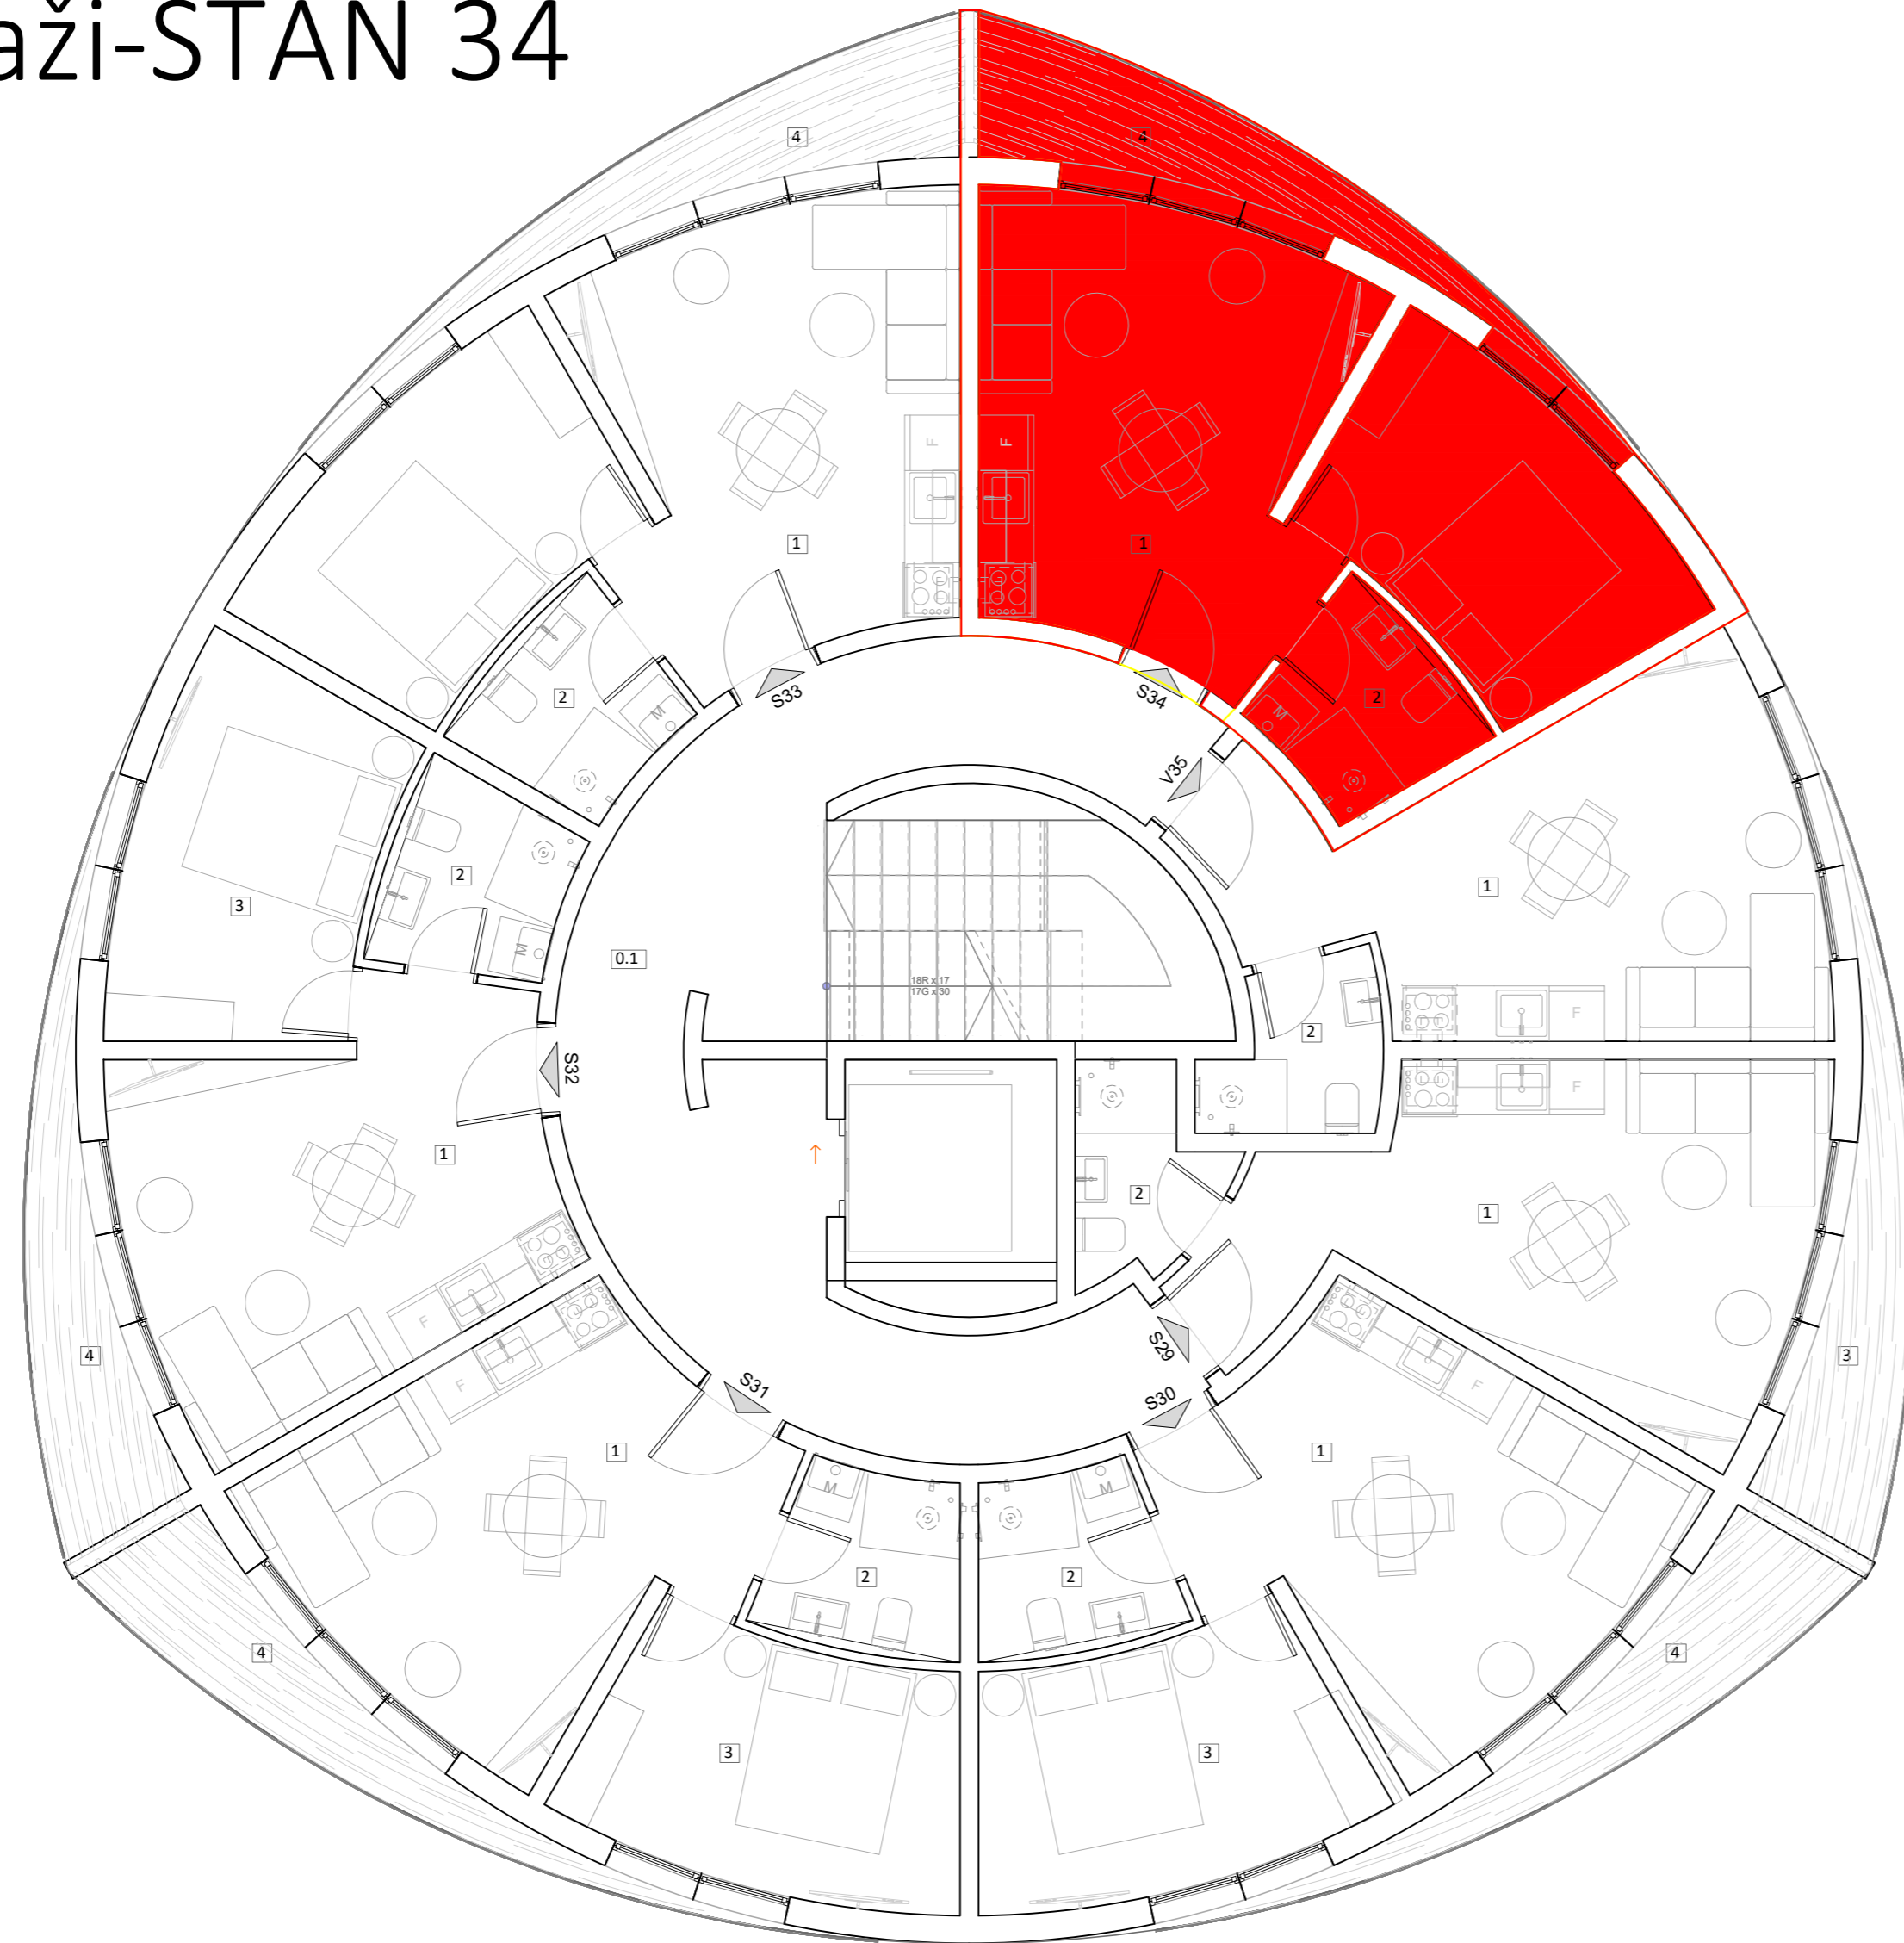


OSNOVA TREĆEG SPRATA-položaj stana TIPA 8 na etaži-STAN 34

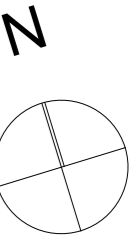

P.B.	NAMENA PROSTORIJA	POVRŠINA / m ²	OBRADA PODA	OBRADA ZIDA
STAN 34				
1.	KUHINJA/ DNEVNA SOBA	18,10	keramika/parket	disperzija
2.	KUPATILO	3,73	keramika	keramika
3.	SOBA	10,68	parket	disperzija
4.	TERASA	6,14	keramika	disperzija
UKUPNA NETO		38,65		
UKUPNA NETO REDUKOVANA ZA 3%		37,67		

projekat: IDEJNO REŠENJE (IDR) odgovorni projektant: Đorđe Pavlović, mast. inž. arh. Svetosavska 14, Čajetina zoran@gjterdoo.com broj licence : 300 A00876 19 Naziv projekta: IDEJNO REŠENJE za izgradnju dva objekta: (OBJEKAT br.1 STAMBENO-POSLOVNI spratnosti: Po+2Su+ Pr+6Sp) (OBJEKAT br.2 STAMBENI spratnosti: 2Po+Su+Pr+5Sp+Ps) Investitor: DILL HILL Objekat: STAMBENI OBJEKAT (objekat br.2) Lokacija: građevinska parcela koja će biti formirana od: k.p. 7435, 4502/6, 4502/5, 4502/33, 4502/34 sve KO Čajetina	br. teh. dok.: 20211107-1 datum: decembar 2022. 1.Arhitektura : naziv crteža : OSNOVA TREĆEG SPRATA FAZISRA : 1:50	
---	--	--